






North Elevation

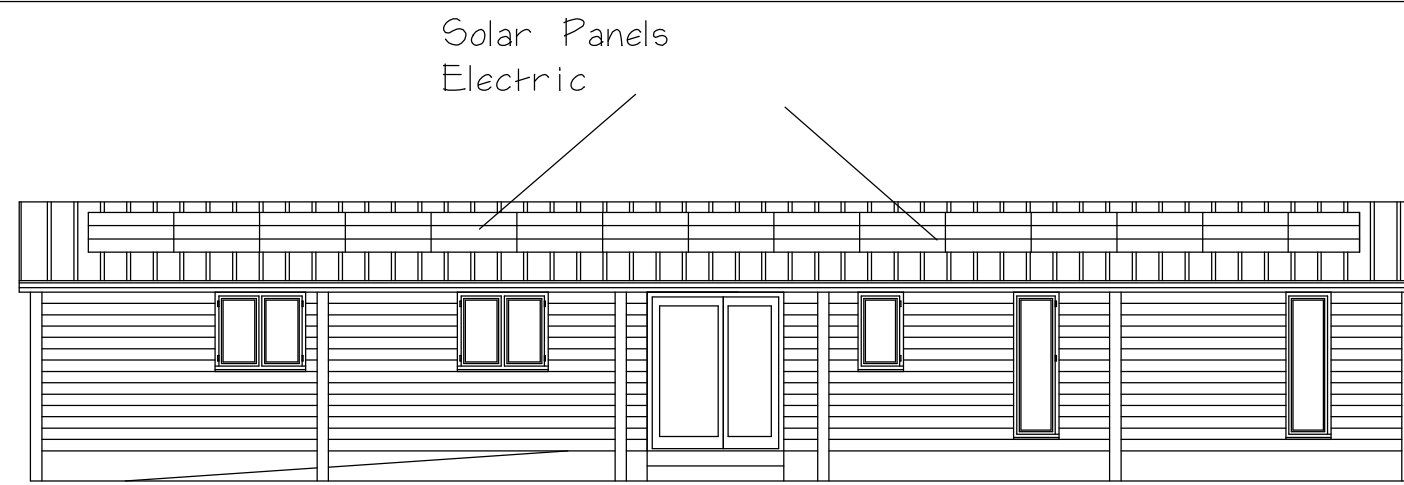


South Elevation

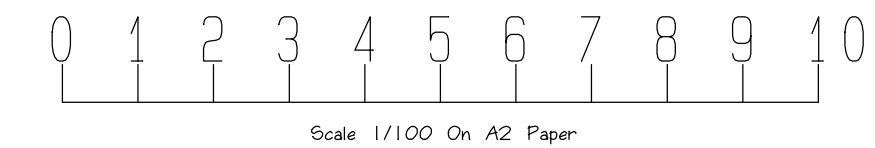

Scale 1/100 On A2 Paper

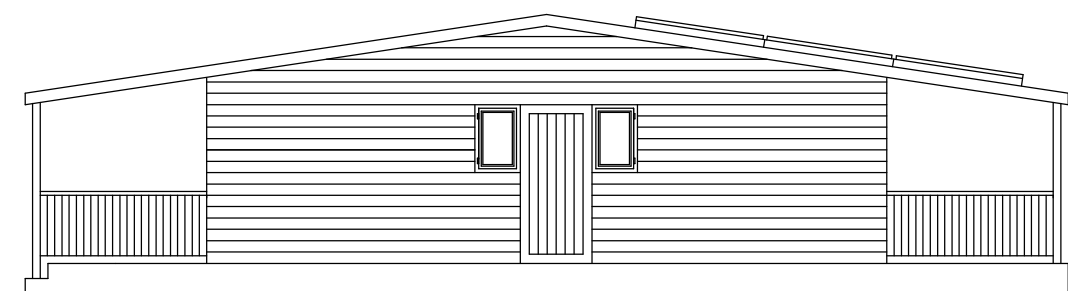


West Elevation

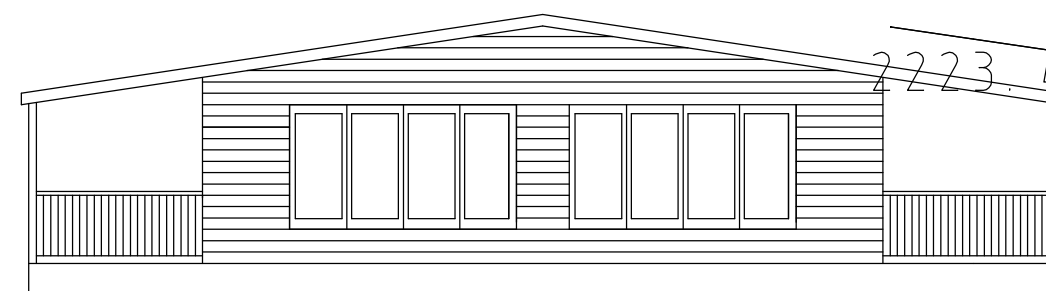

East Elevation

Elevations
1/100

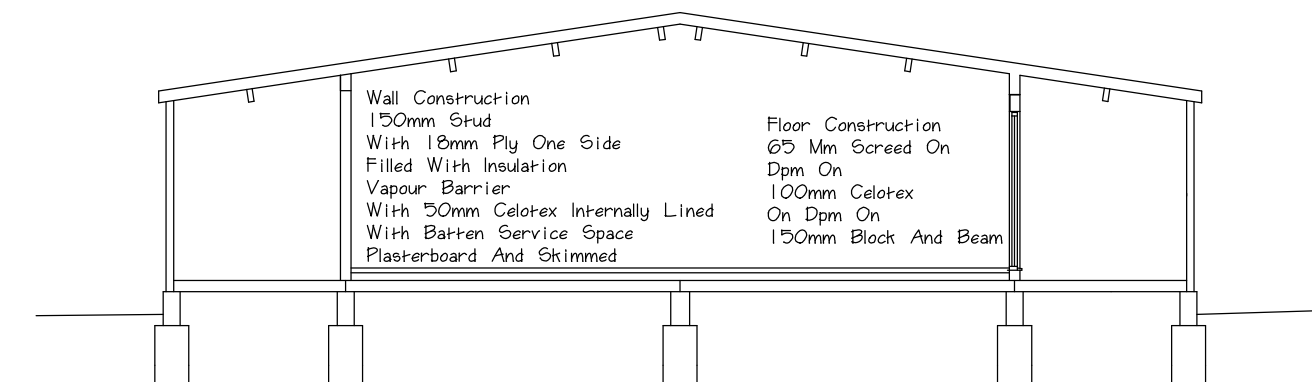

Wall Construction
150mm Stud
With 18mm Ply One Side
Filled With Insulation
Vapour Barrier
With 50mm Celotex Internally Lined
With Batten Service Space
Plasterboard And Skimmed

Floor Construction
60 Mm Screed On
Dpm On
100mm Celotex
On Dpm On
150mm Block And Beam

Roof Construction
Renw Metal Roof Panels
(100mm Celotex Insulated Roof Panels
With Black Metal Roof Sheets On Top
White Metal Roof Sheets Below)

Materials (To Be Agreed)
External Walls
To Be Marley Eternity Cladding
Dark Grey /Black In Colour
Roof
To Be Sheet Metal Clad Fully
Insulated Roof In Goose Wing
Grey Colour

Windows
To Be U.P.V.C. D.G. Windows

Buckland Developments AGENT
16 Albany Road
Granby Ind Est
Weymouth
Dorset
Dt4 9th


Proposed New PROJECT
Training Establishment For
North Dorset Beekeeping
Association
At Holloway Farm
Blandford Road

Elevations DWG I.D.
Floor Plans
Roof Plan
MARCH 2021 DATE


1-100 SCALE

NDBKA 2 DWG No

13600.0

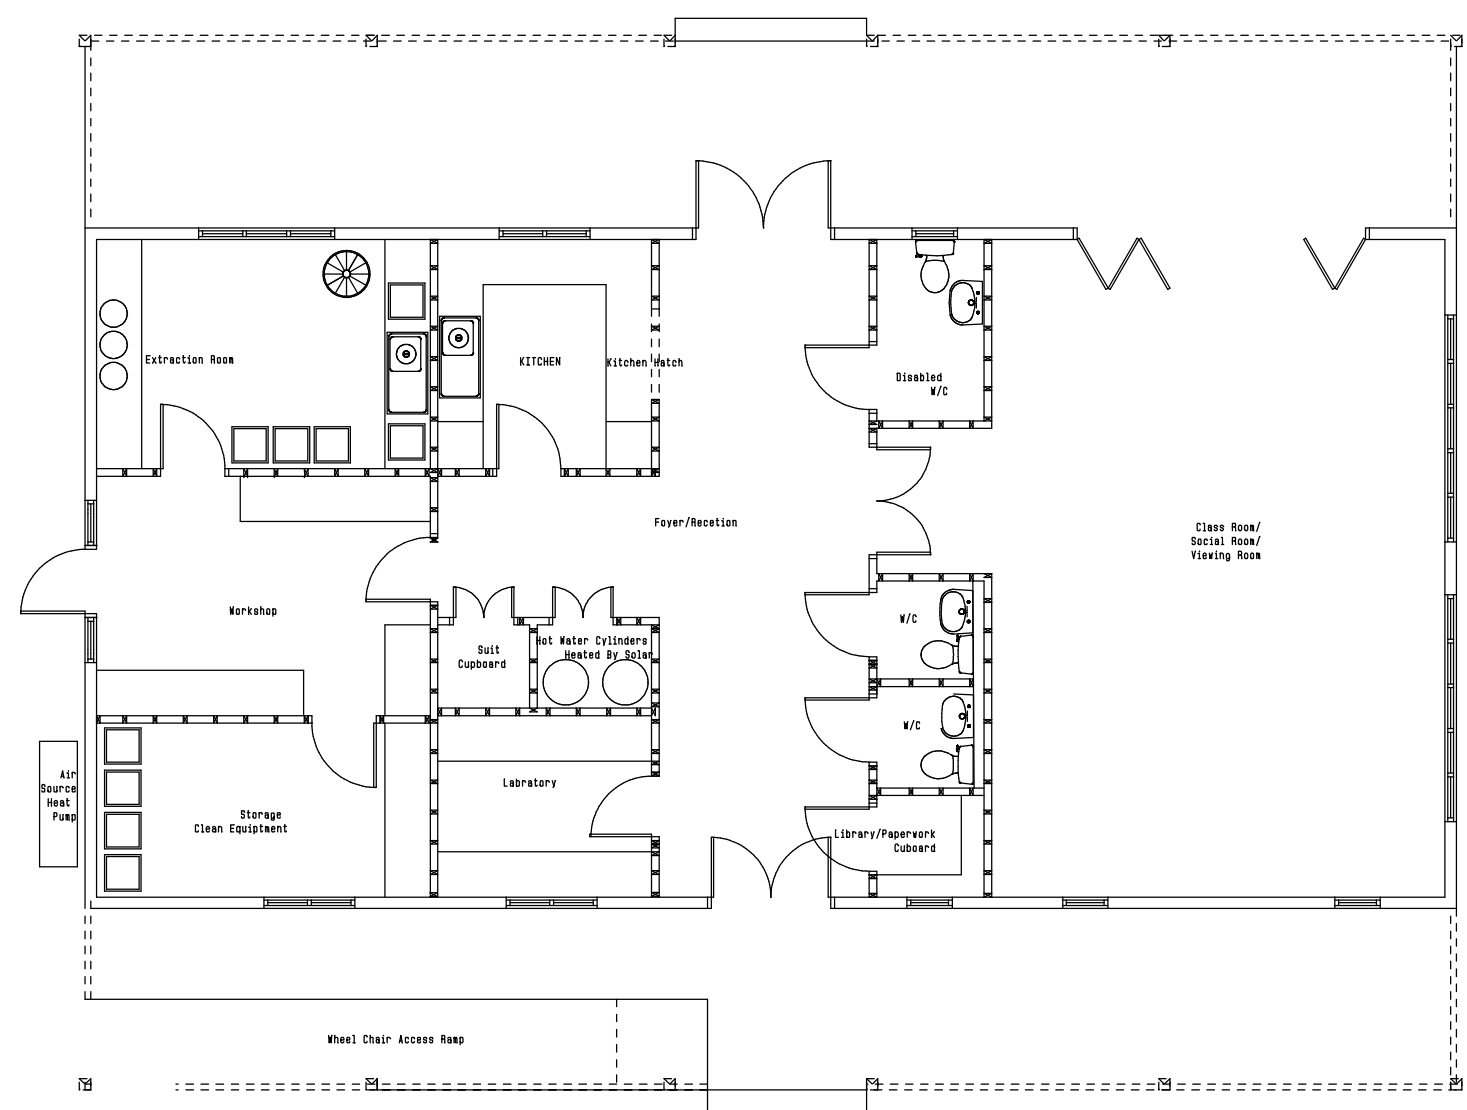

Floor Plan
1/100

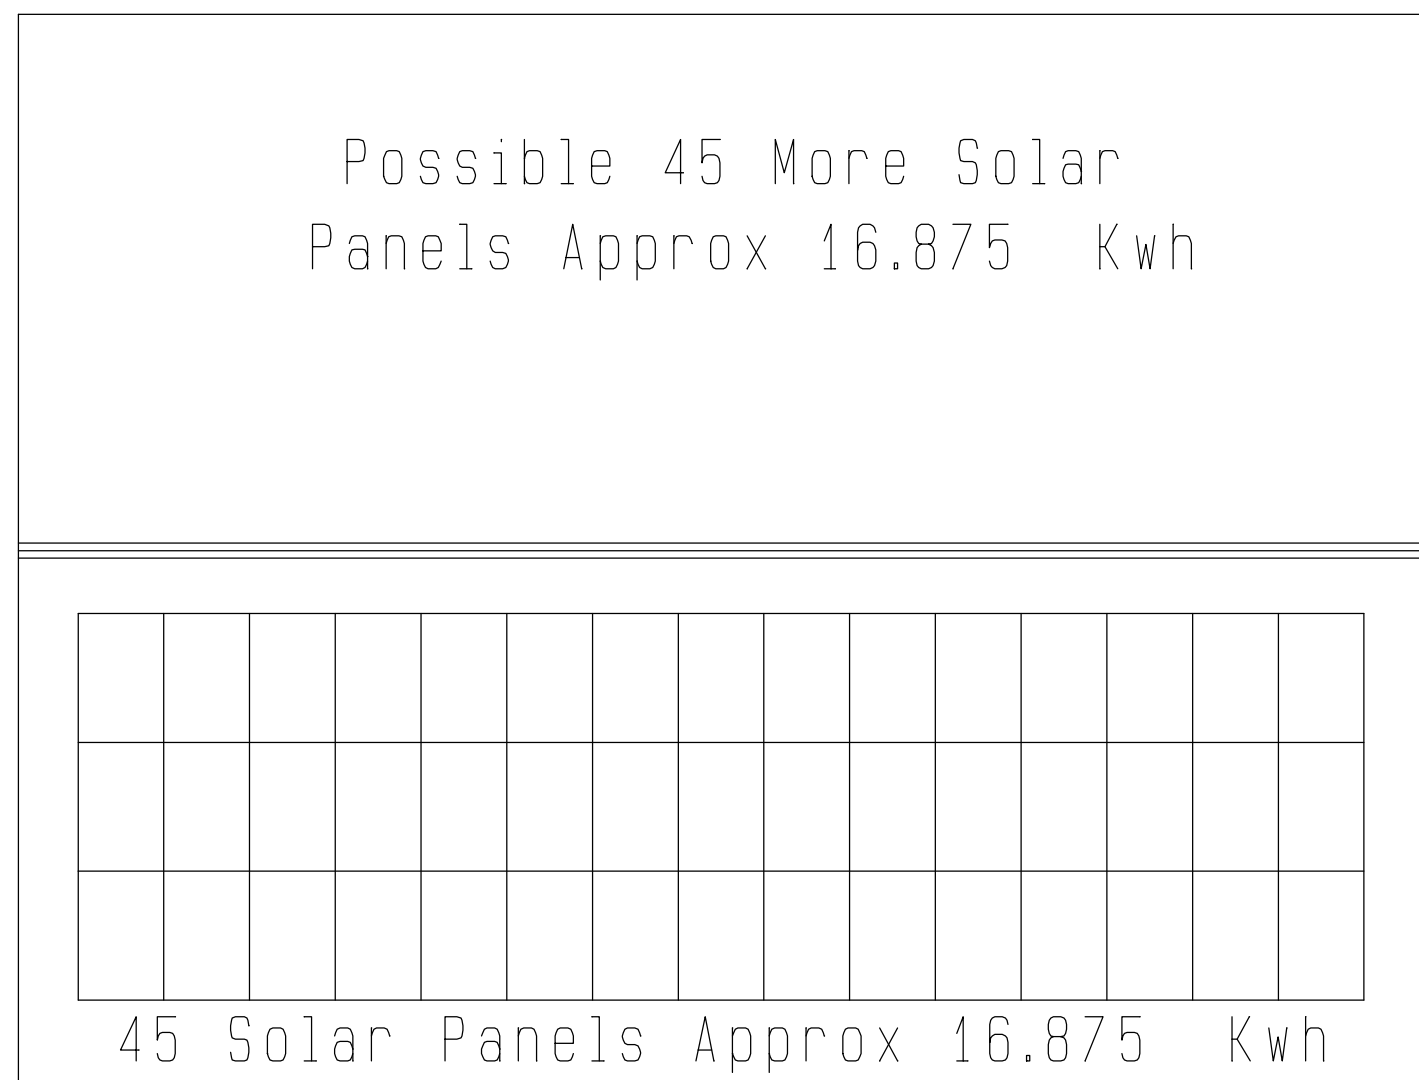

Possible 45 More Solar
Panels Approx 16.875 Kwh

45 Solar Panels Approx 16.875 Kwh

Roof Plan
1/100